


Tanhurst Estate, Birketts Farm

Premises Licence Application Area Plan

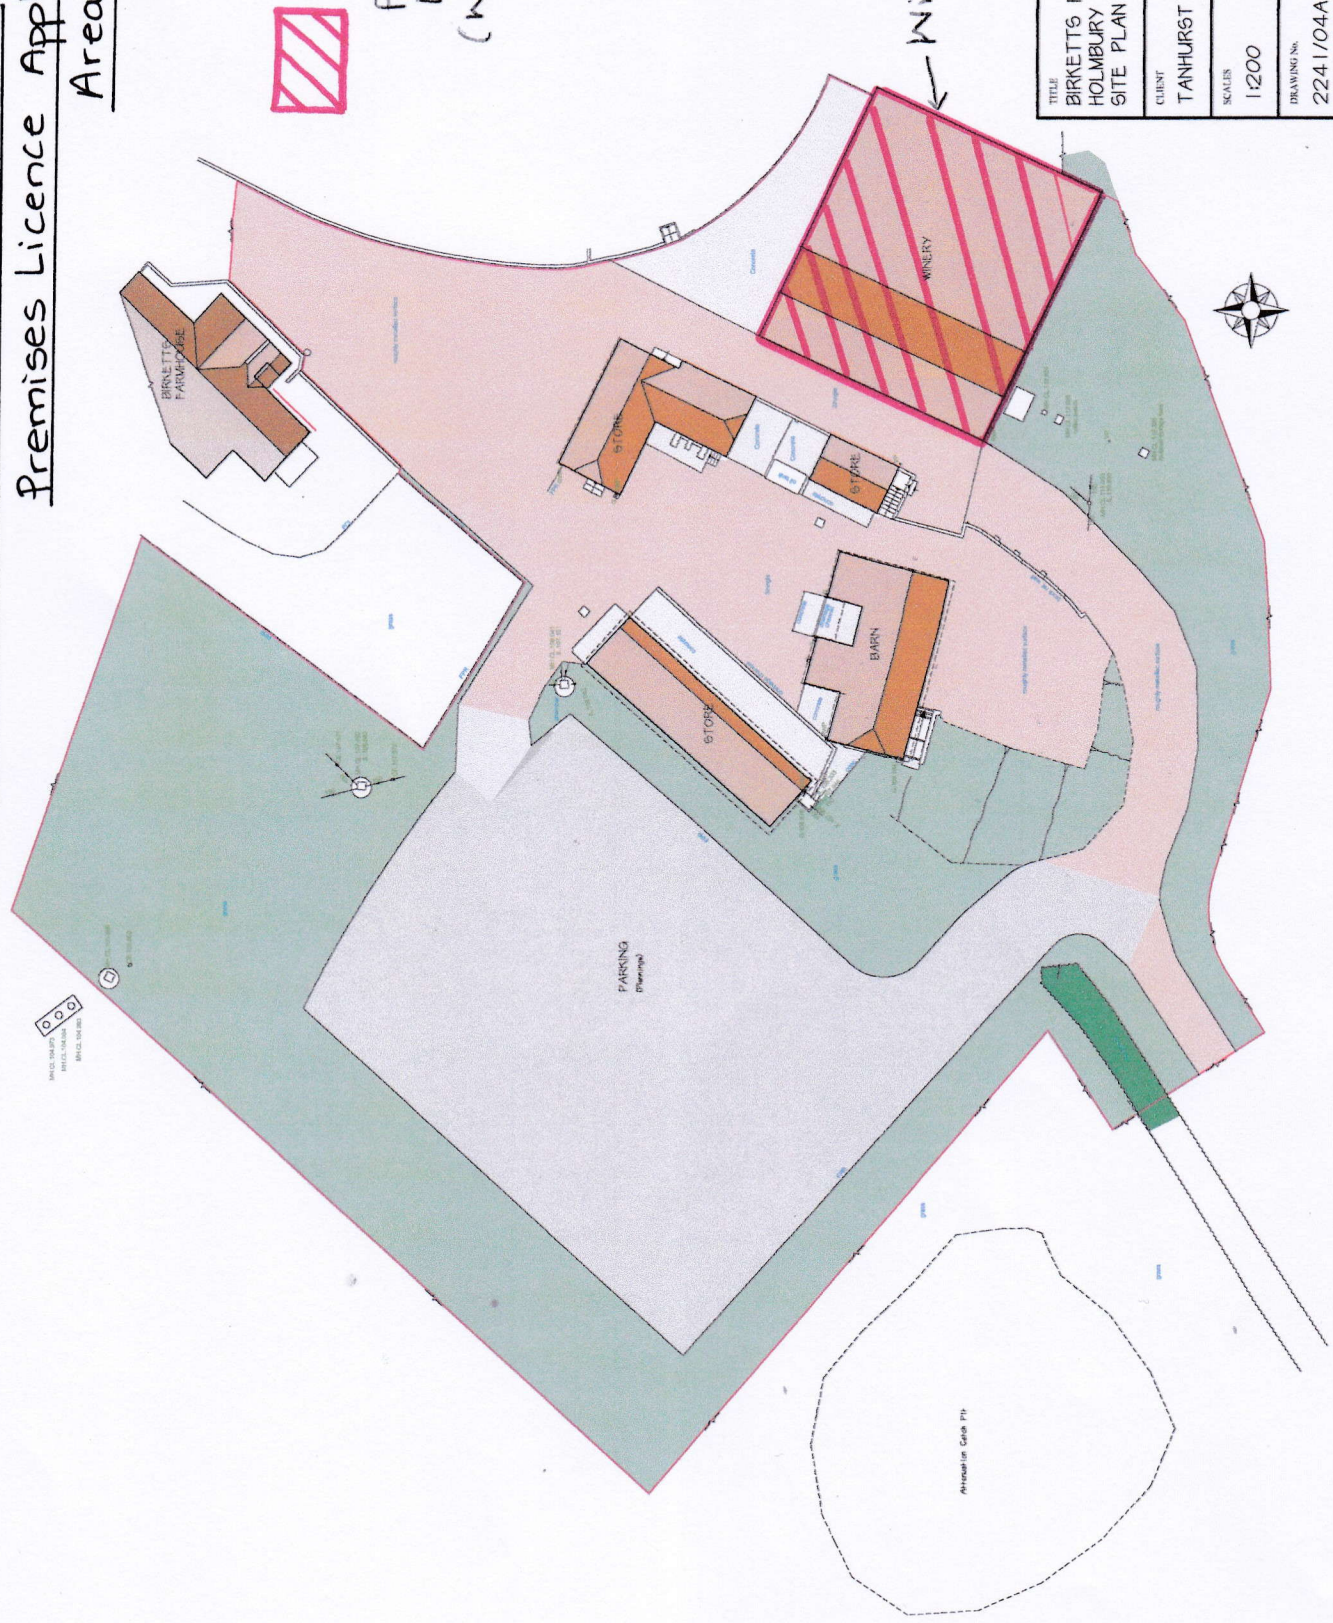

TITLE	BIRKETTS FARM, TANHURST LANE, HOLMBURY ST MARY, SURREY. RH5 6LZ SITE PLAN
CLIENT	TANHURST ESTATE
SCALE	1:200
DRAWING NO.	2241/04A
REV	
DATE	NOVEMBER 2023
AI SHEET SIZE	